


Notice: This drawing is the property of Tecton Architects | pc. The use, re-use or reproduction of this drawing for any purpose whatsoever without an expressed written agreement between Tecton Architects | pc and the user is prohibited. Rights to use the information on this sheet are not transferred until payment has been received for services rendered. Any rights so granted are non-transferable to other parties without the prior expressed written consent of Tecton Architects | pc.

© 2024 Tecton Architects | pc

Client/ Contractor
THE UNIVERSITY OF RHODE ISLAND

45 UPPER COLLEGE RD
 KINGSTON, RI

Project
CARLOTTI ADMINISTRATION ROOF REPLACEMENT
 75 LOWER COLLEGE ROAD
 KINGSTON, RI 02881
 #K.C.G.CARL.2024.001

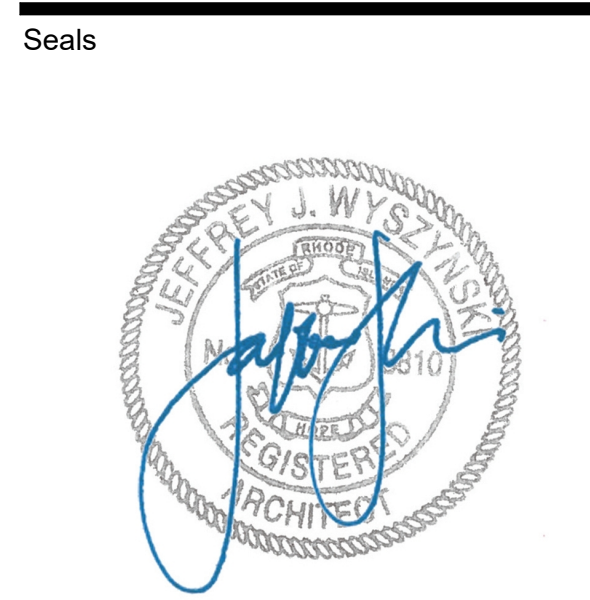


Issues / Revisions

No.	Date	Description
07/12/2024		ISSUED FOR CONSTRUCTION

Drawing Title
ROOF DETAILS


Project Manager: PB	Project No: UR179IN
Project Architect: CB	Production Leader: CB
Project Designer: CB	Peer Reviewer: RA

Drawing Number
A3.10

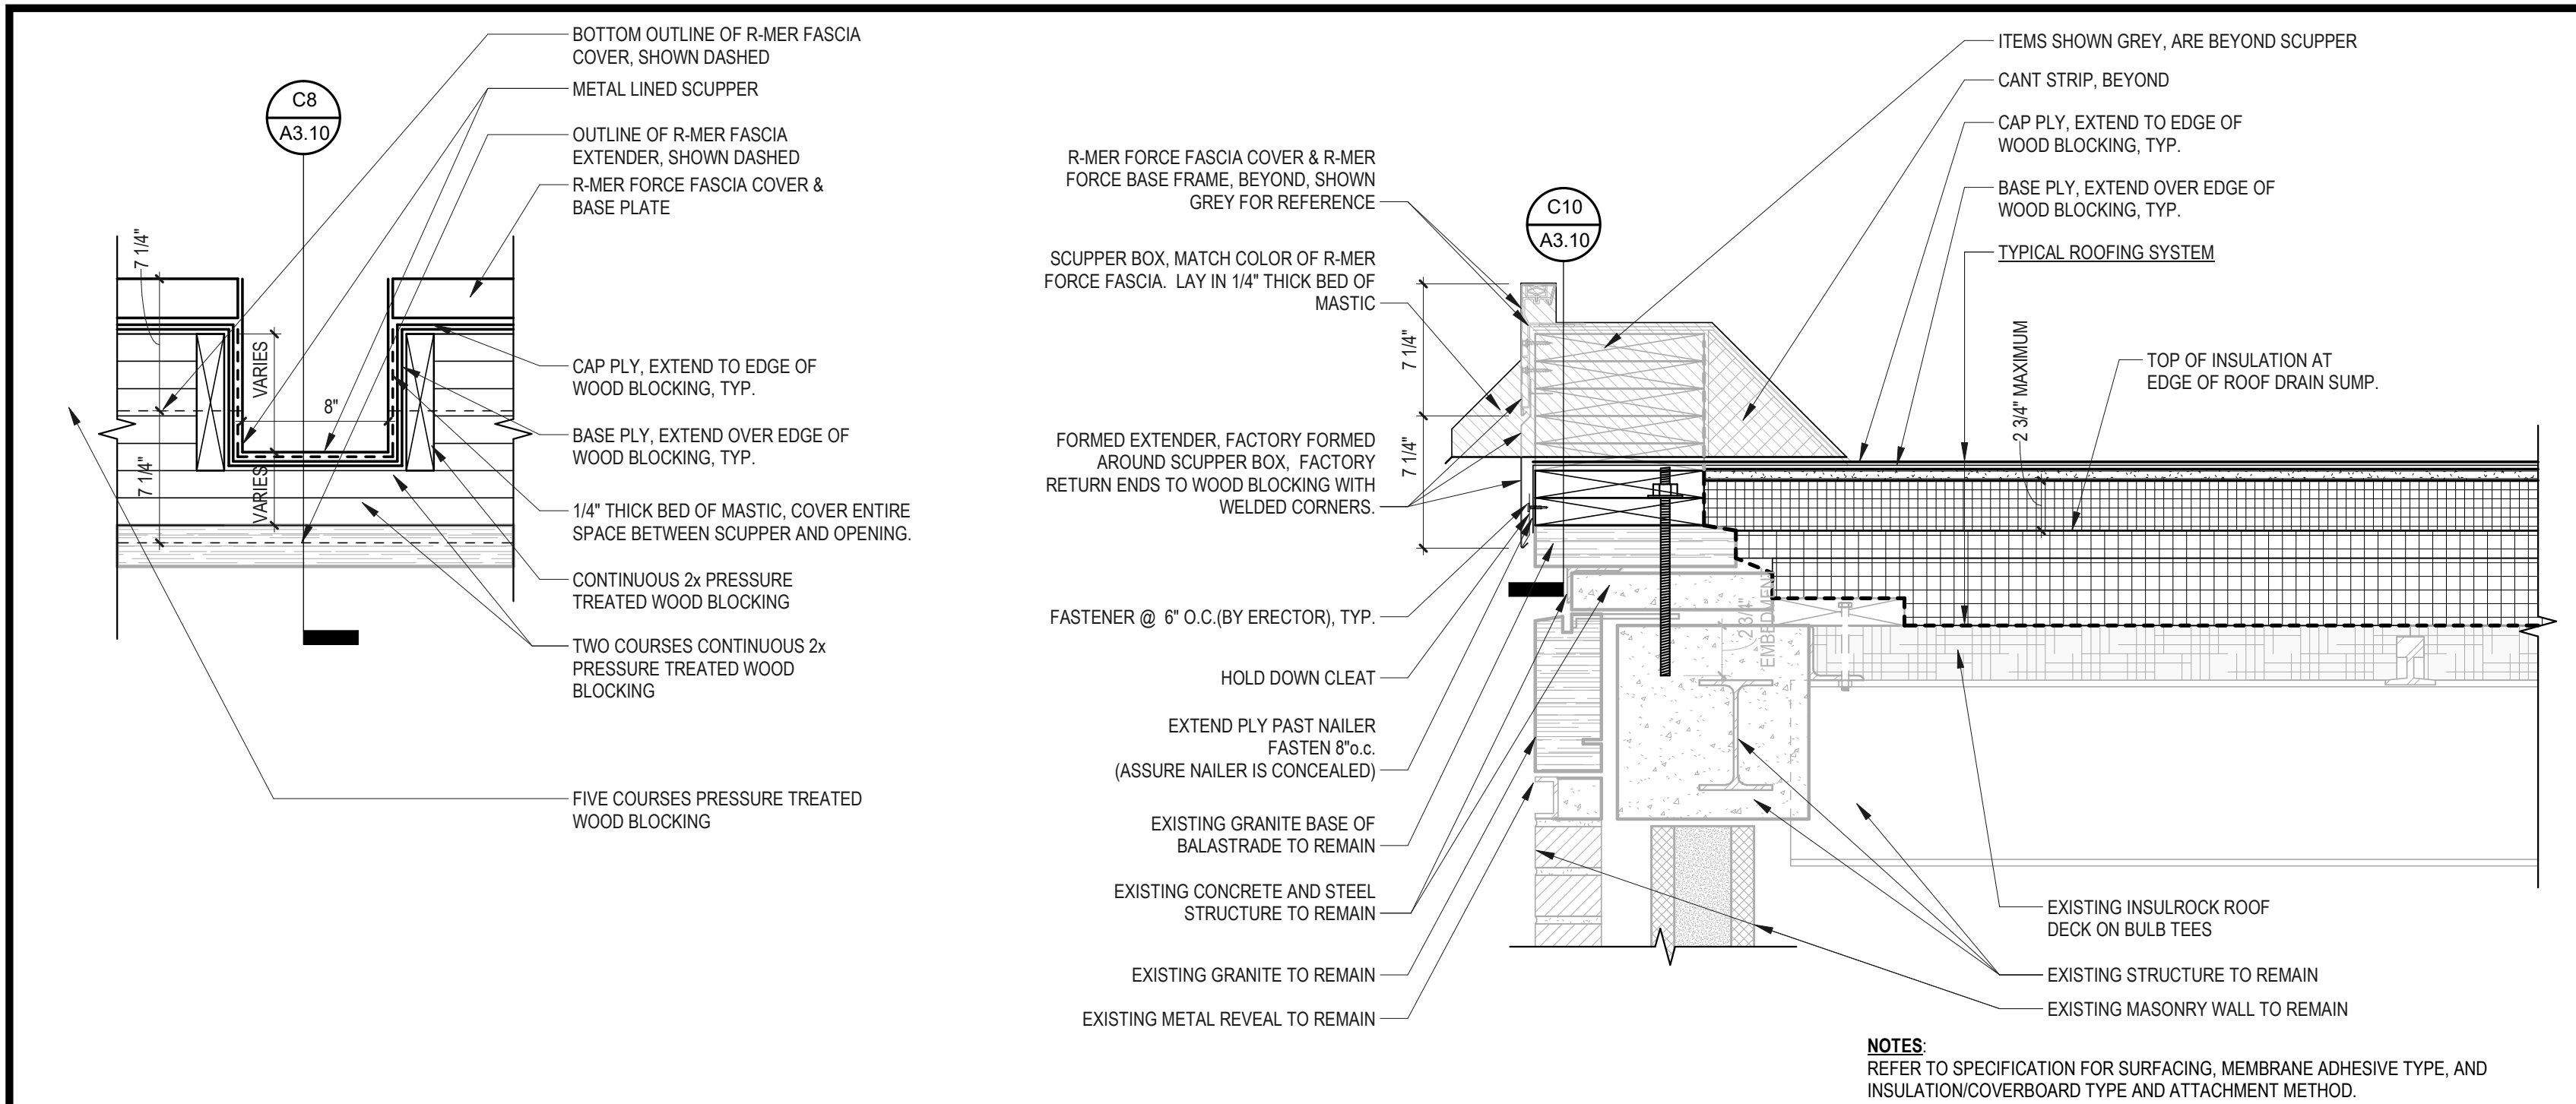


C10 SCUPPER SECTION DETAIL
 1 1/2" = 1'-0"

C8 TYPICAL PERIMETER SCUPPER SECTION
 1 1/2" = 1'-0"

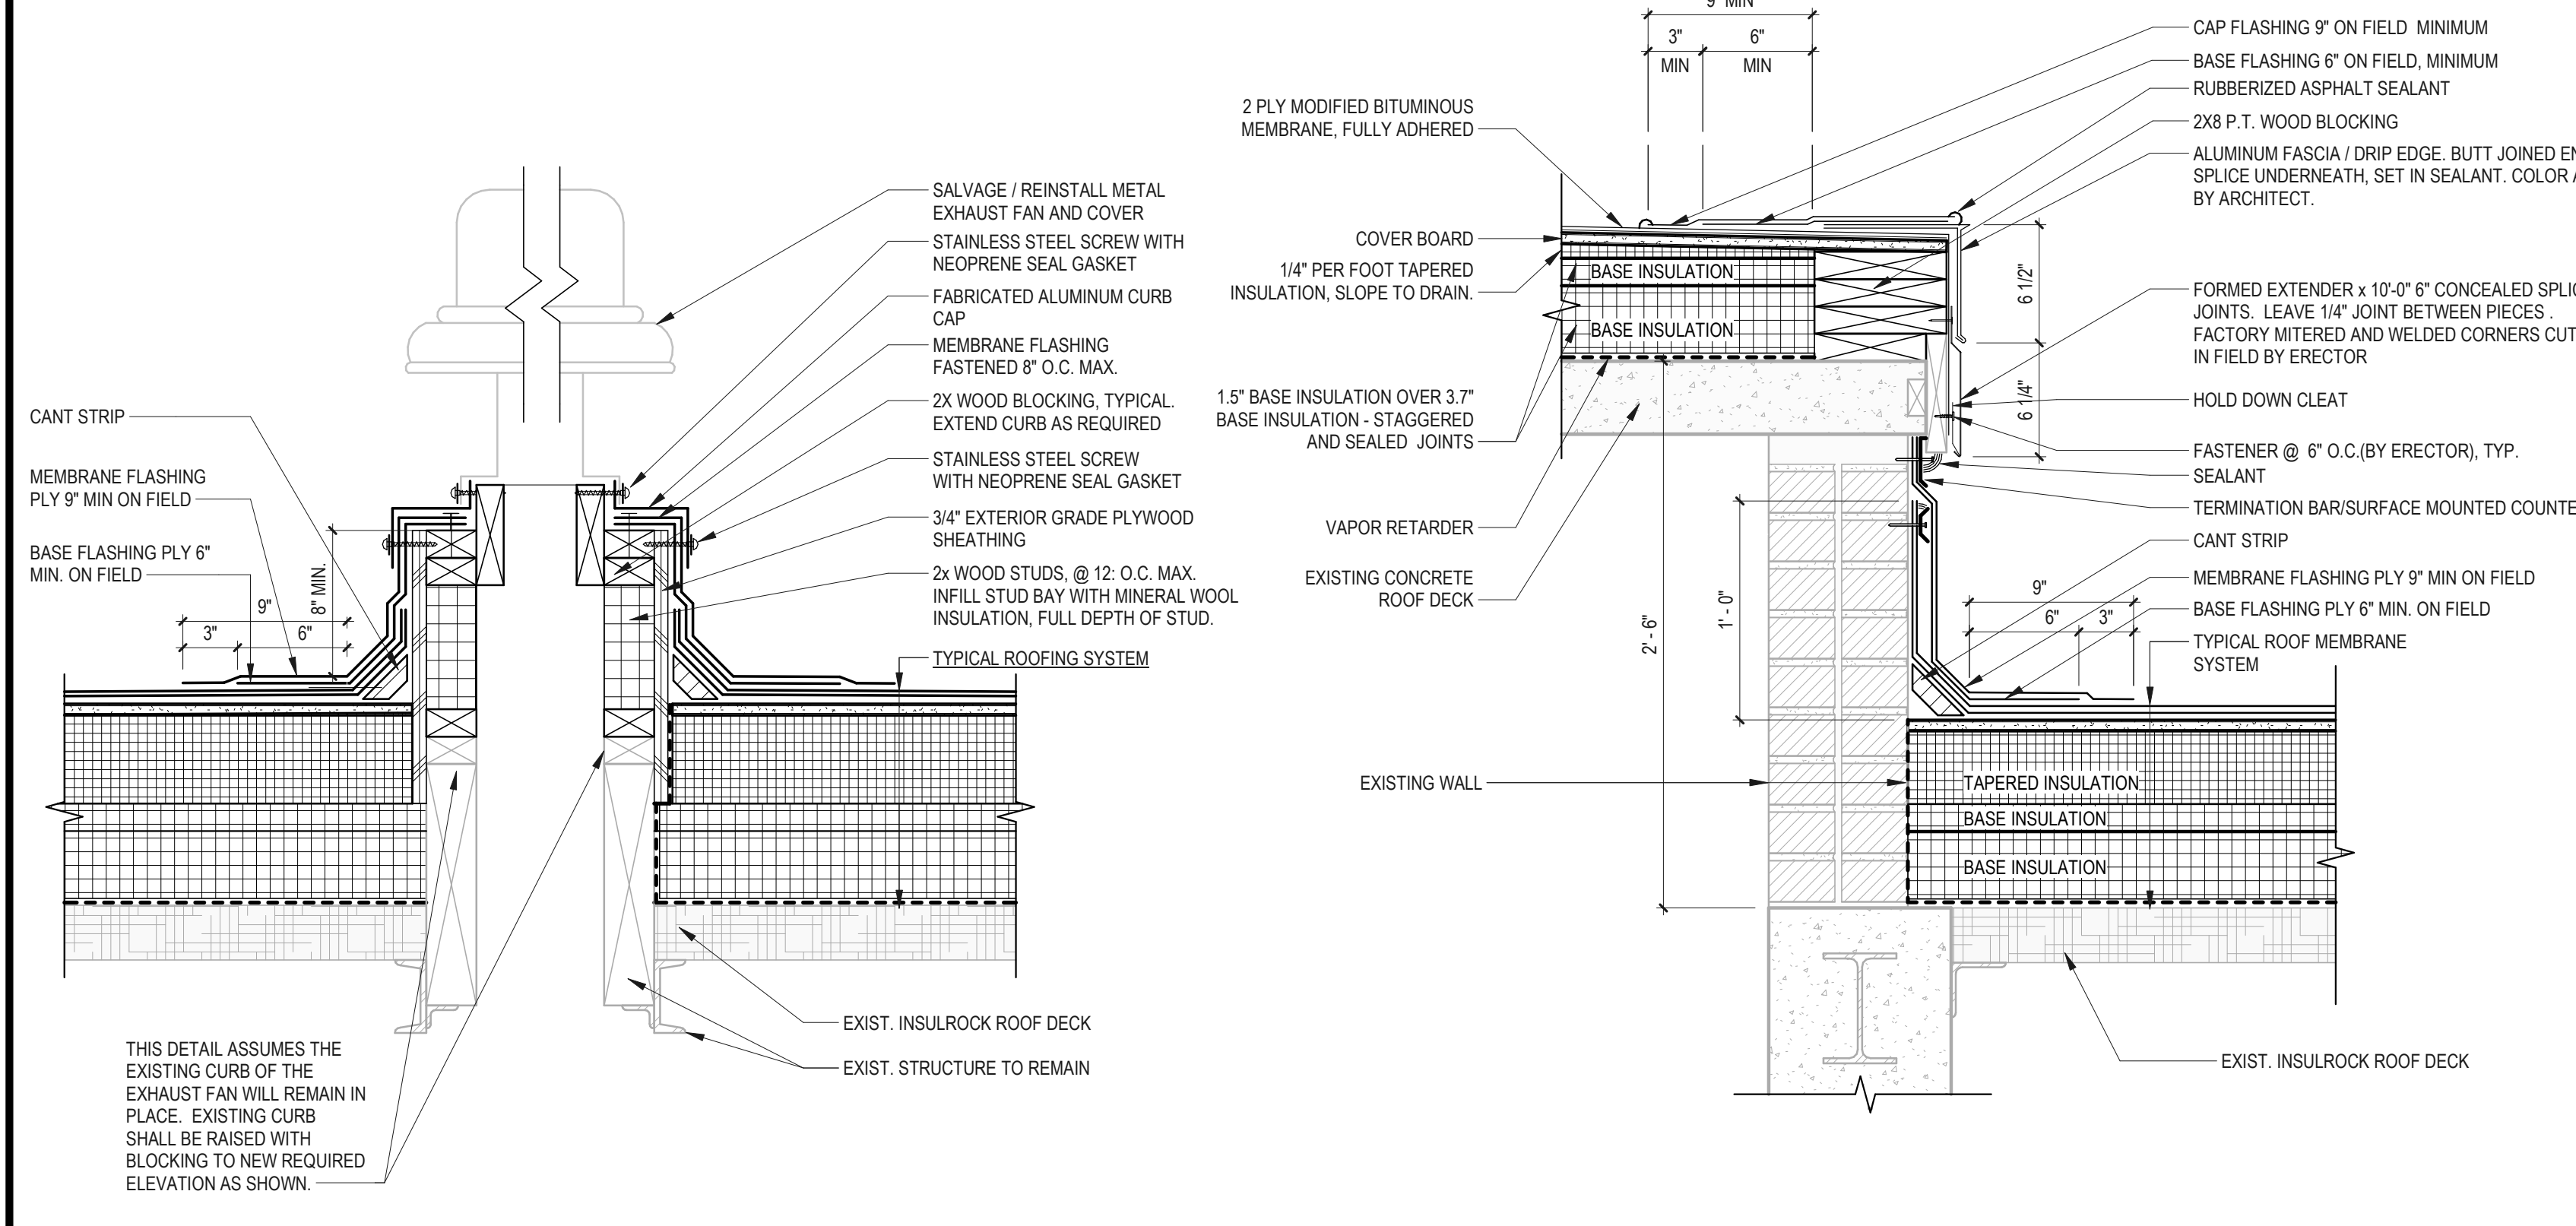


F10 TYPICAL EXHAUST VENT
 1 1/2" = 1'-0"


F8 WALL SECTION - ELEVATOR OVERRUN
 1 1/2" = 1'-0"

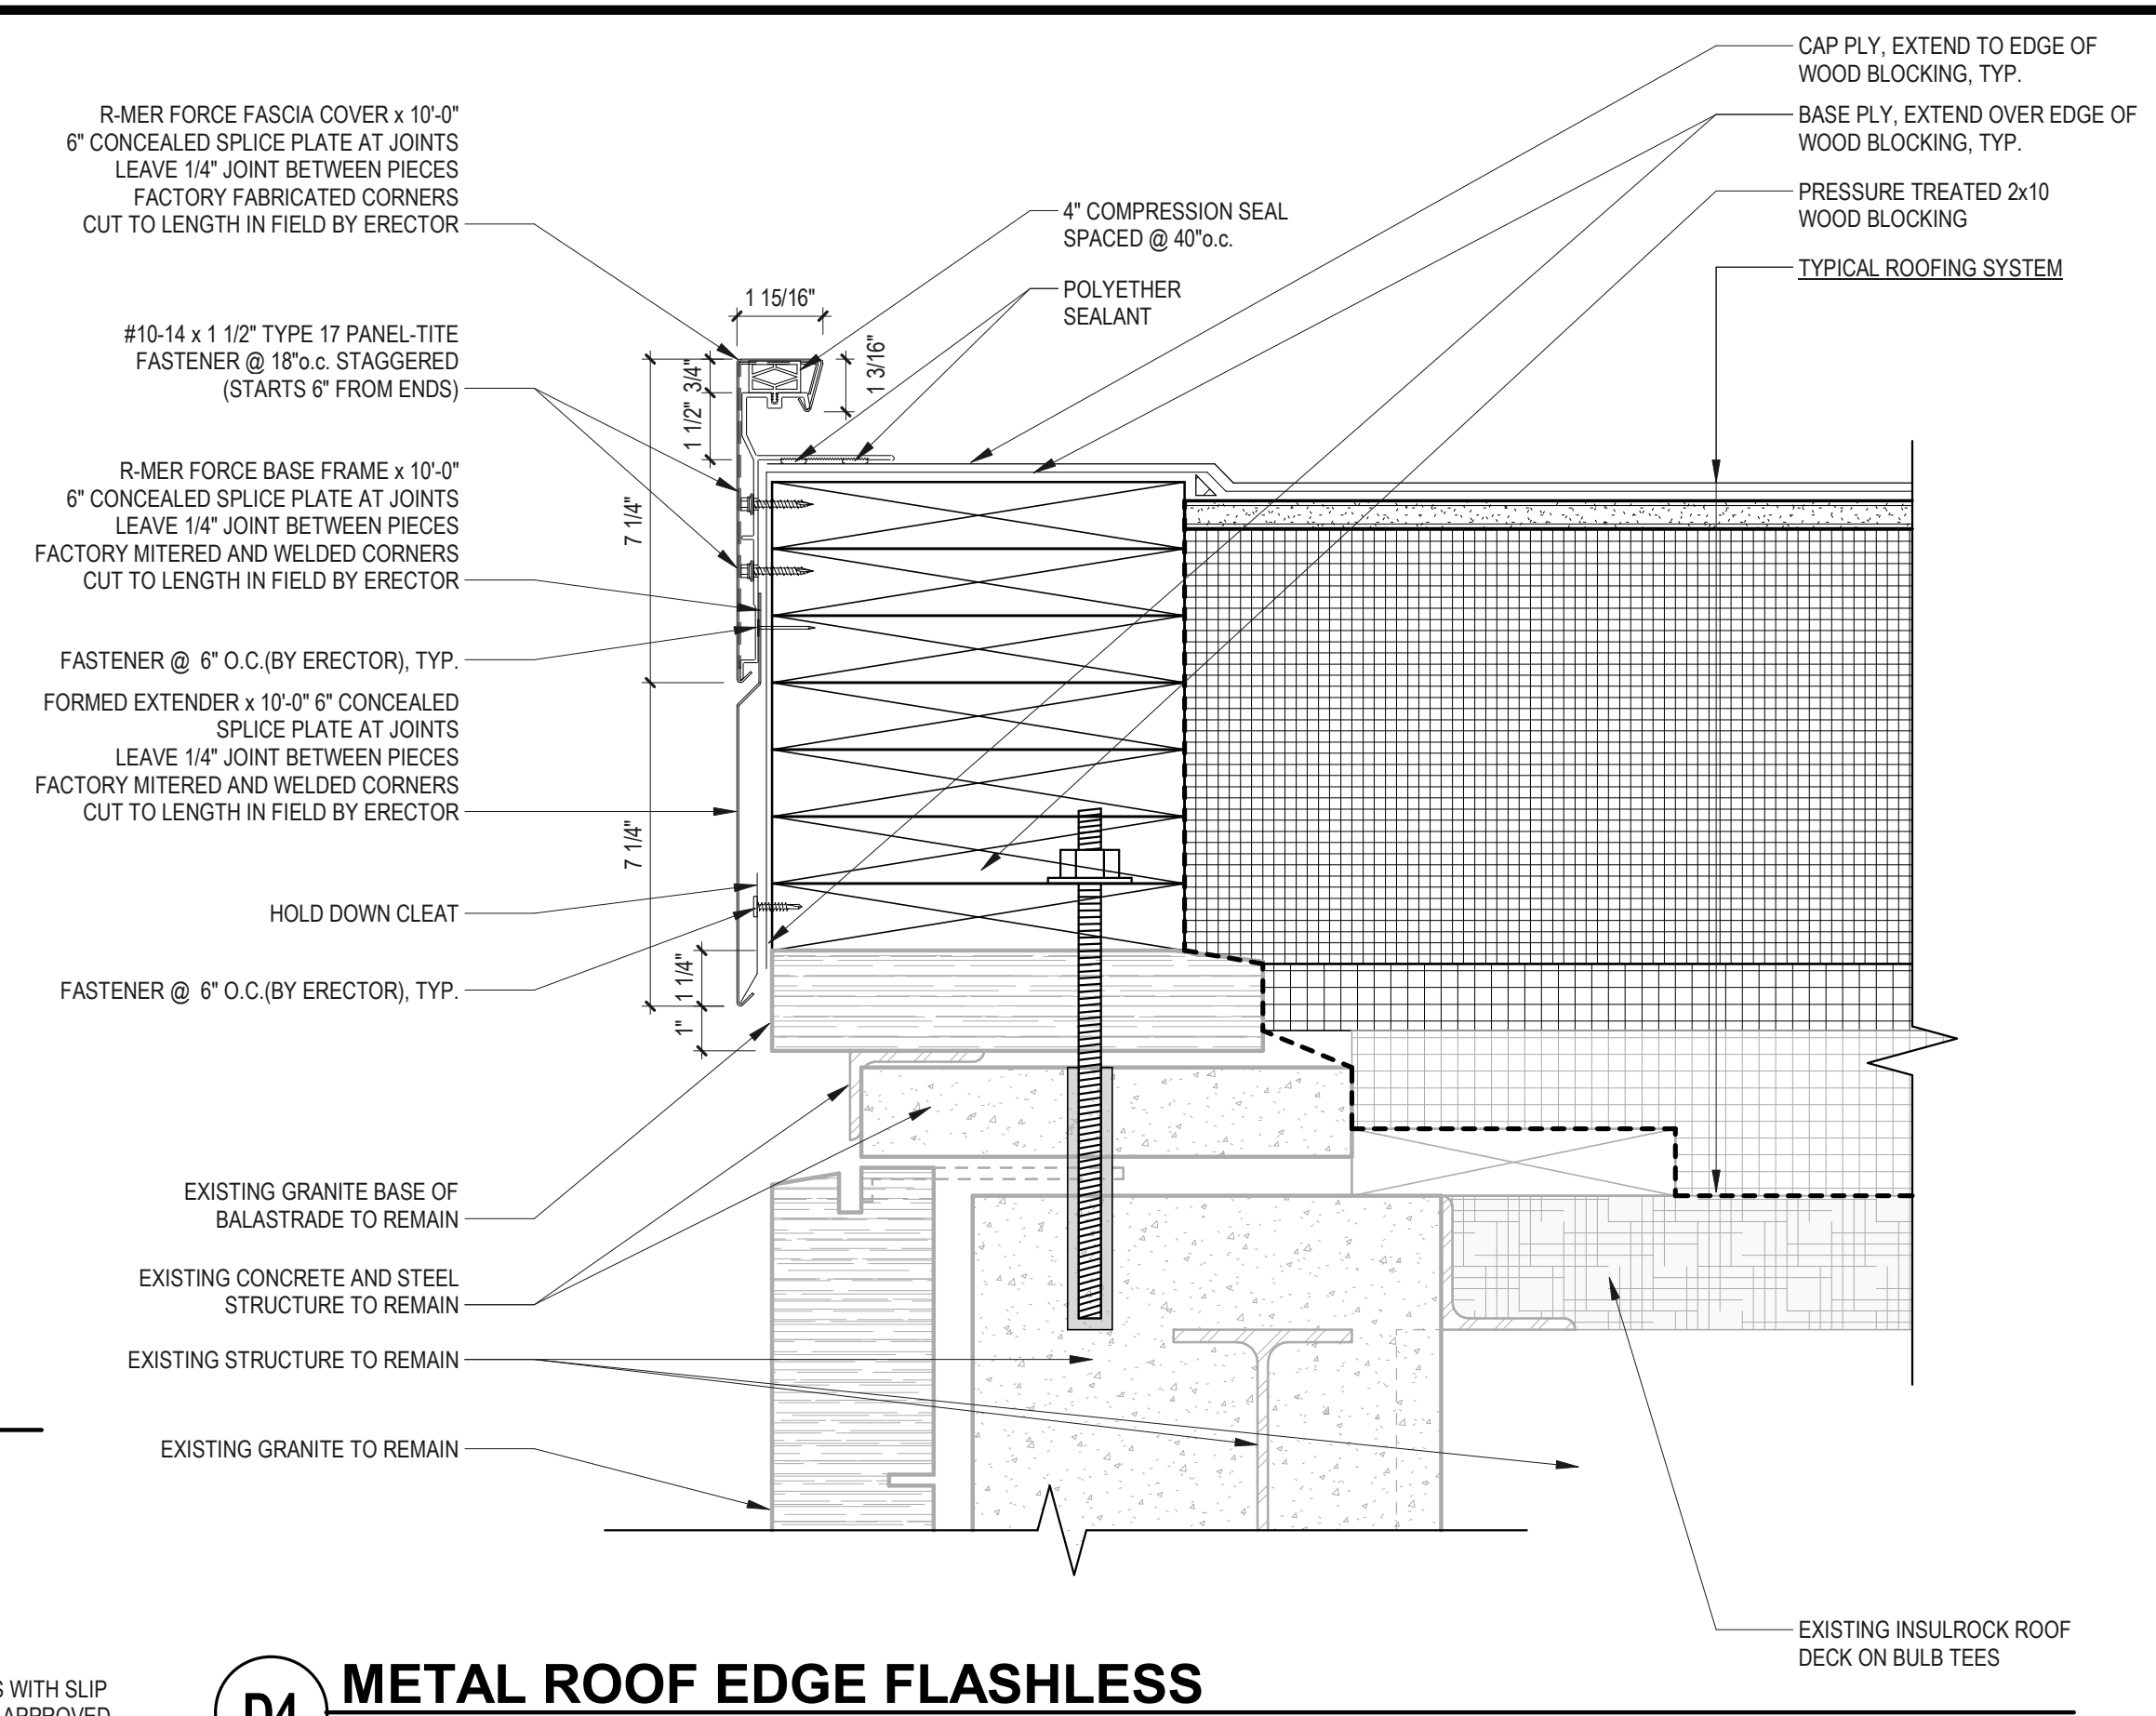


D4 METAL ROOF EDGE FLASHLESS
 3" = 1'-0"

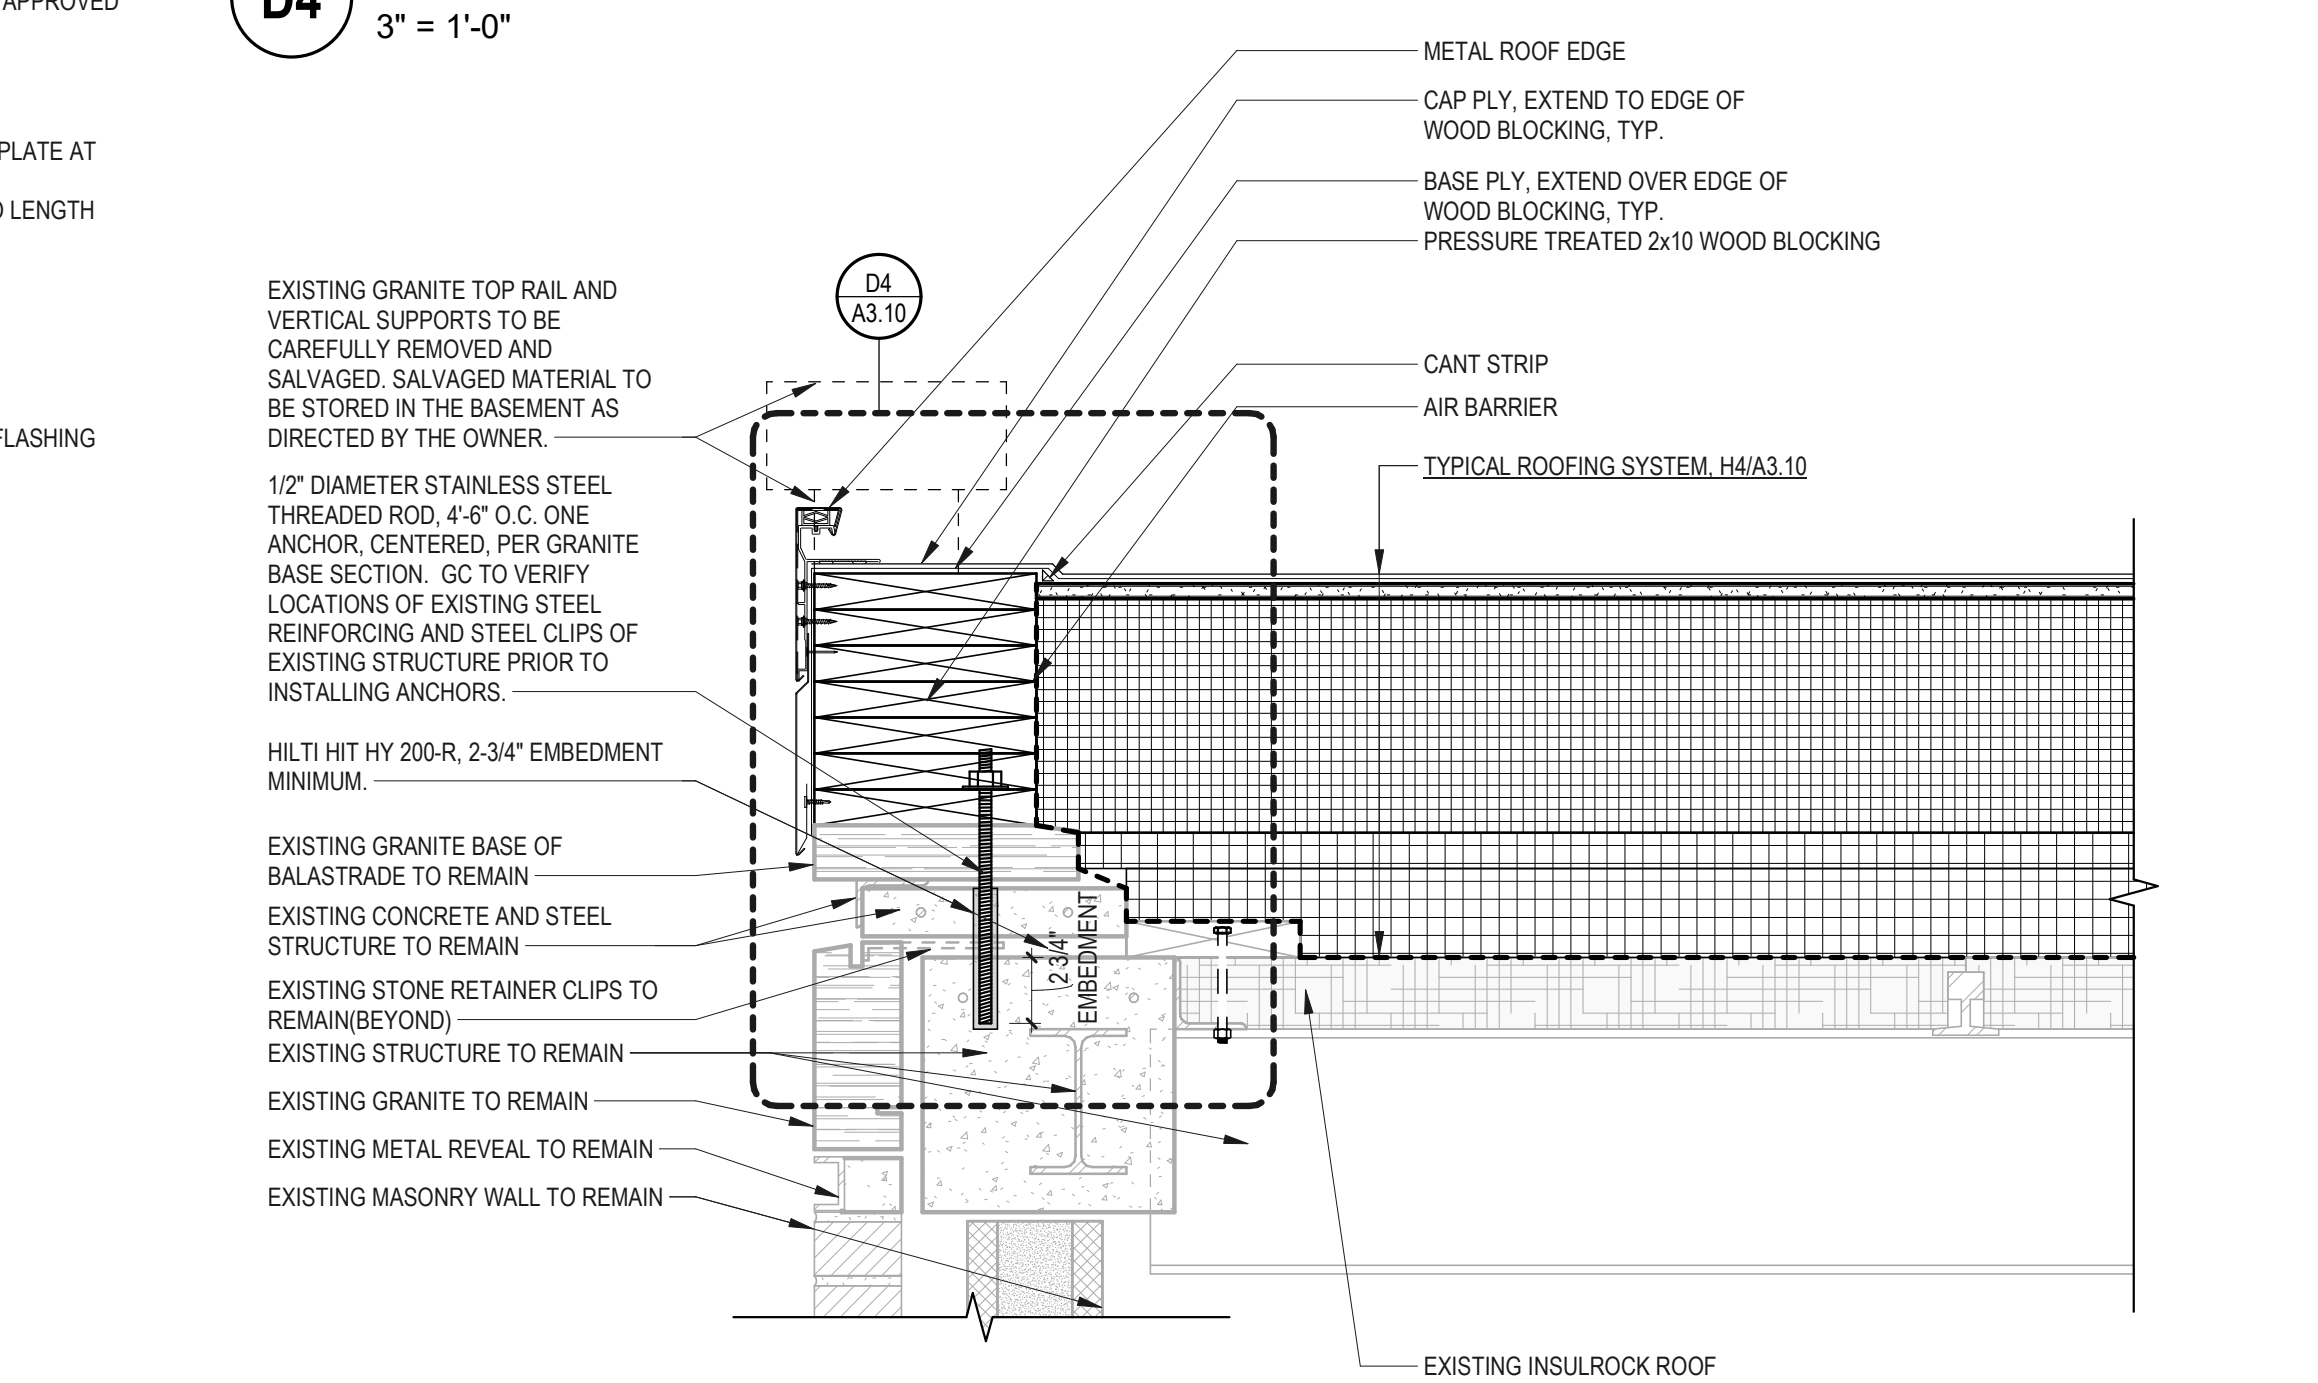

F4 TYPICAL PERIMETER WALL CONDITION
 1 1/2" = 1'-0"

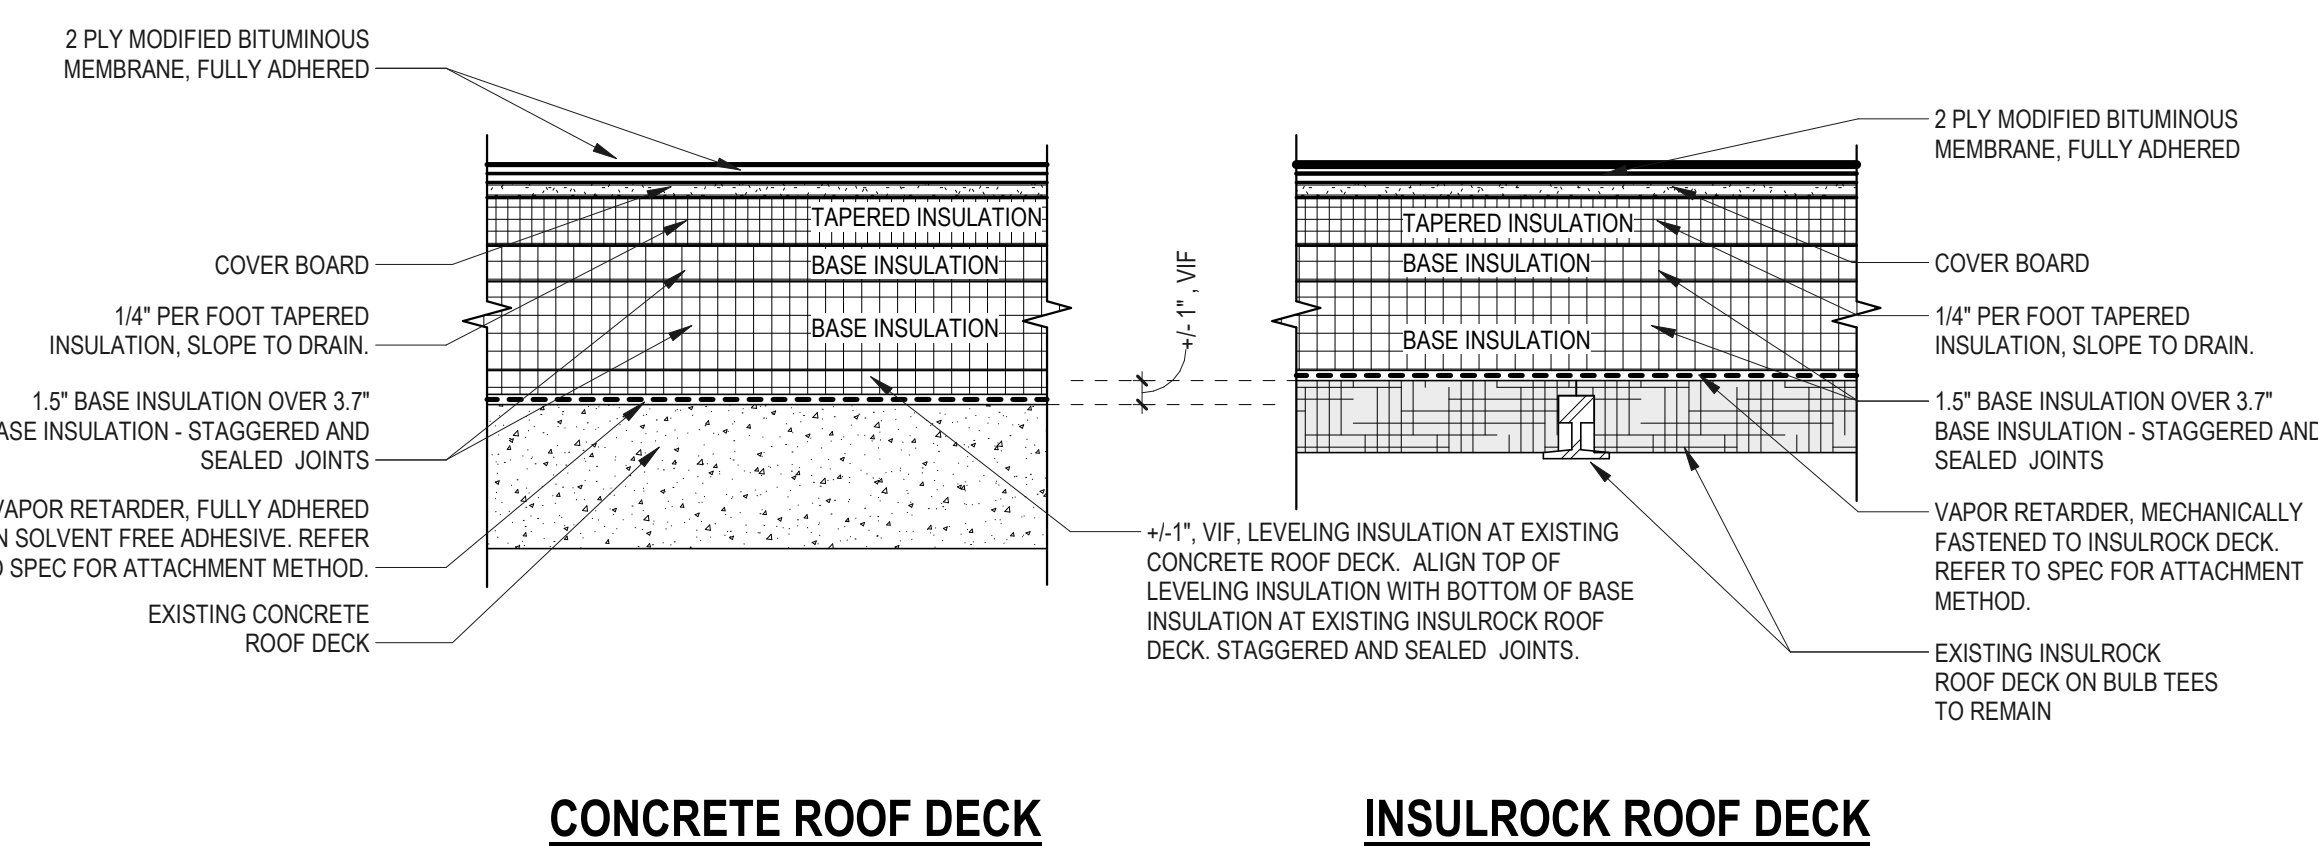

H4 TYPICAL ROOF MEMBRANE SYSTEMS
 1 1/2" = 1'-0"

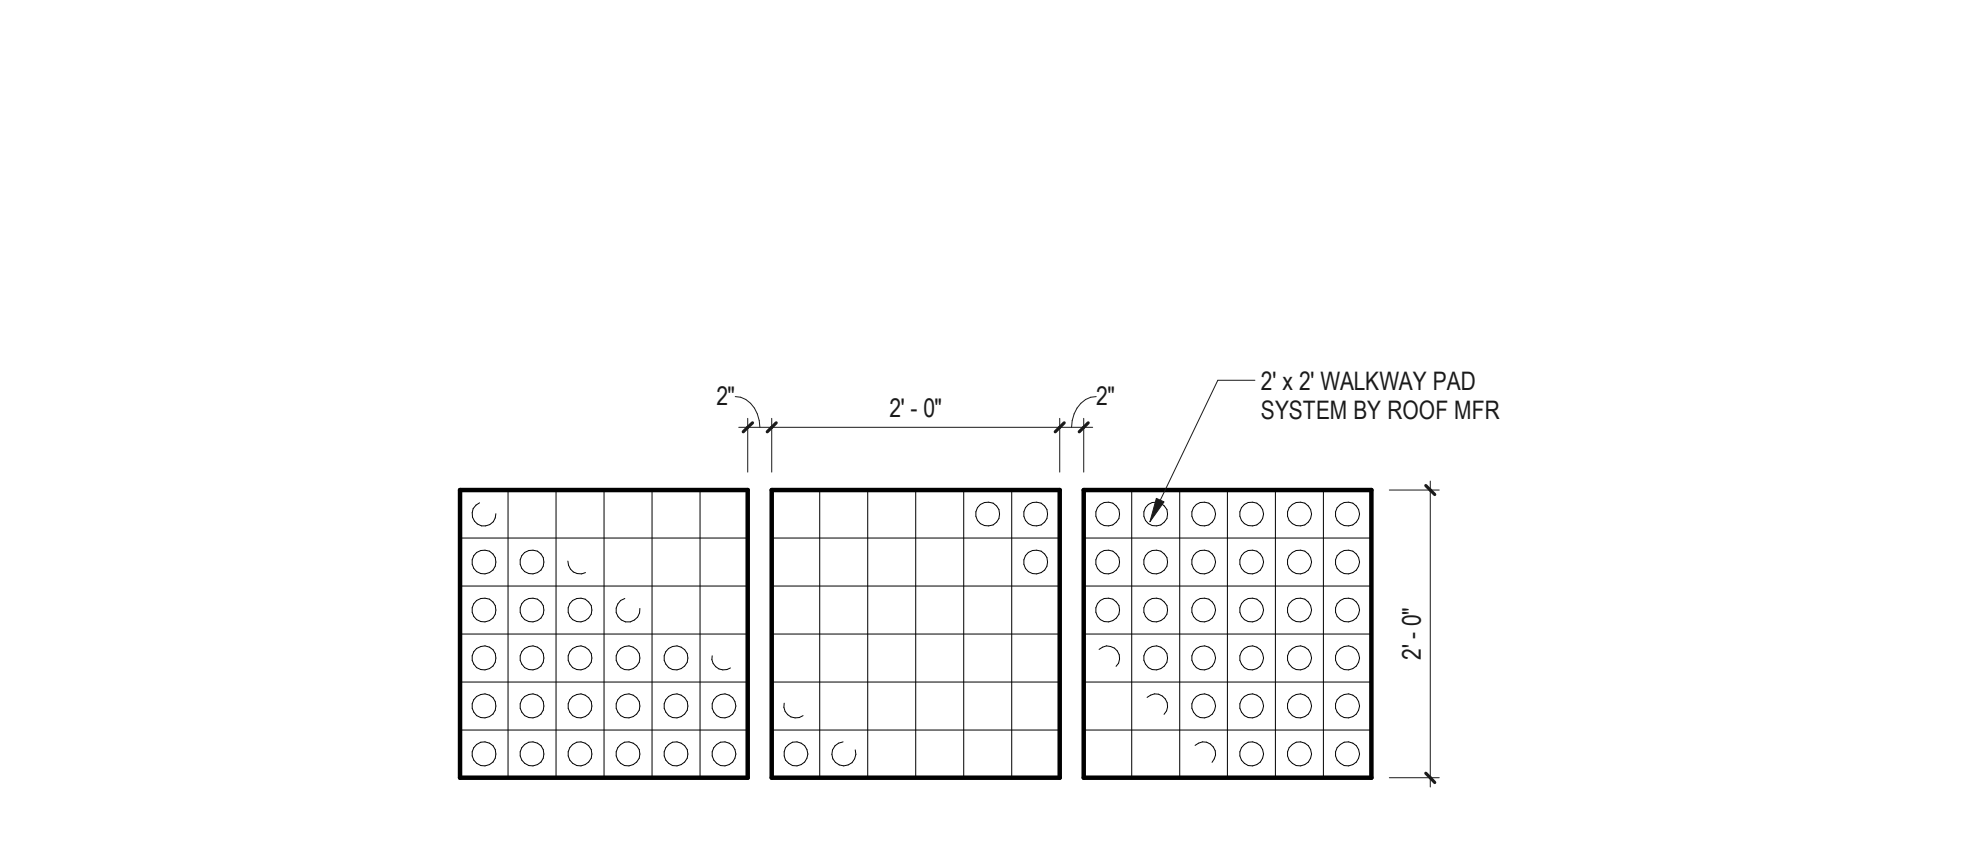

H8 WALKWAY PAD DETAIL
 3/4" = 1'-0"

C:\Users\ChrisB\Documents\UR179IN_CARLOTTI ROOF_CENTRAL_R22_chrisB\XJ06.rvt
 9/3/2024 10:30:28 AM

