

April 12, 2012

STATE OF RHODE ISLAND AND PROVIDENCE PLANTATION
DEPARTMENT OF TRANSPORTATION
RHODE ISLAND CONTRACT NO.2012-CB-046
FEDERAL-AID PROJECT NO. FAP Nos: BRO-0200(007)

Washington #200 - Pedestrian Bridge & Warren Avenue Bridge #464

Gano Street (Providence) to Warren Avenue (East Providence)
CITY/TOWN OF East Providence, Providence
COUNTY OF PROVIDENCE

NOTICE TO PROSPECTIVE BIDDERS

ADDENDUM NO. 7 Prospective bidders and all concerned are hereby notified of the following changes in the Plans, Specifications, Proposal and Distribution of Quantities for this contract. These changes shall be incorporated in the Plans, Specifications, Proposal and Distribution of Quantities, and shall become an integral part of the Contract Documents.

A. Clarification

1. TRANSVERSE GROOVING OF BRIDGE DECK

Transverse grooving is only required for the Warren Avenue Bridge No. 464.

B. Drawings/Plans - Change/Addition


1. SET 5 SHEET NO. 30 – EXISTING GANO STREET STAIR & RAILING RETROFIT DETAILS

Modify the plan as shown on Sketch No. 5-1 attached to this Addendum No. 7. The plan has been revised.


C. Specification Change/Addition

1. CODE 900.9901 RESTORATION OF OPERATOR'S HOUSE AND STORAGE ROOMS PIERS 6 & 7 SOUTH SIDE


Delete page JS-272 (R-1) in its entirety and replace it with page JS-272 (R-2) attached to this Addendum No. 7. The specification has been revised.




RI Department of Transportation
Chief Engineer

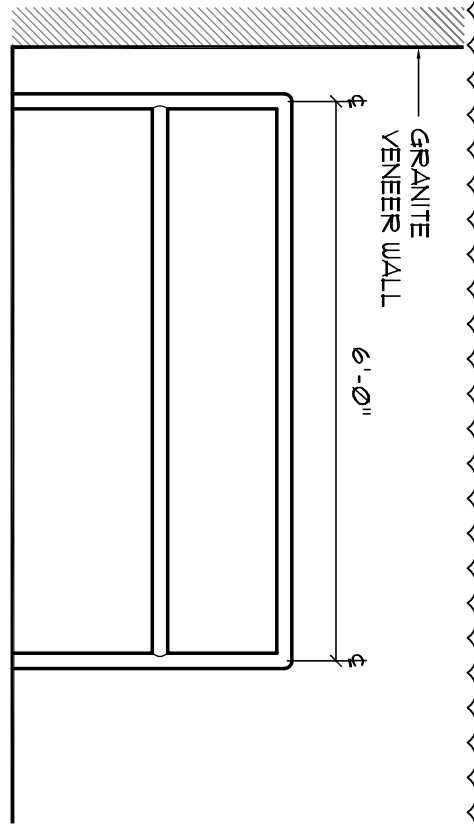

10 RAILING WEST ELEV.
30 1/2" = 1'-0"

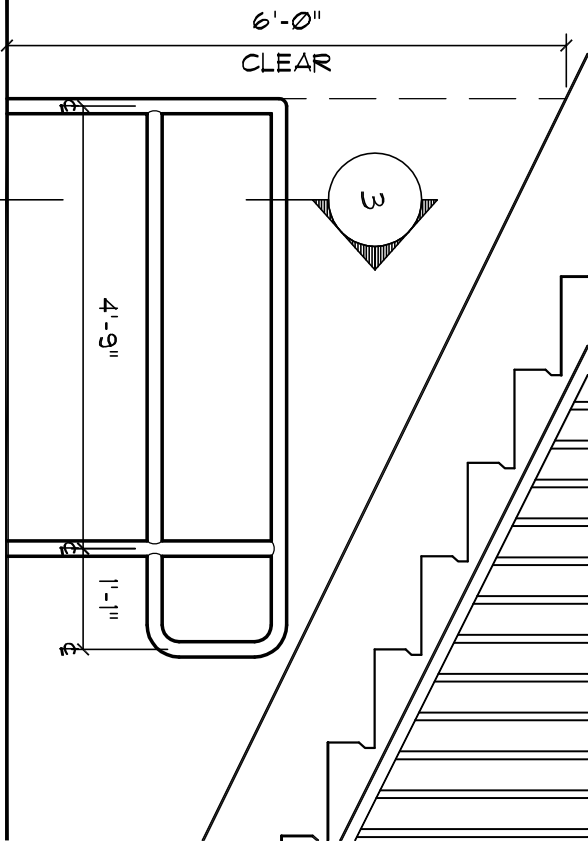

9 RAILING SOUTH ELEV.
30 1/2" = 1'-0"

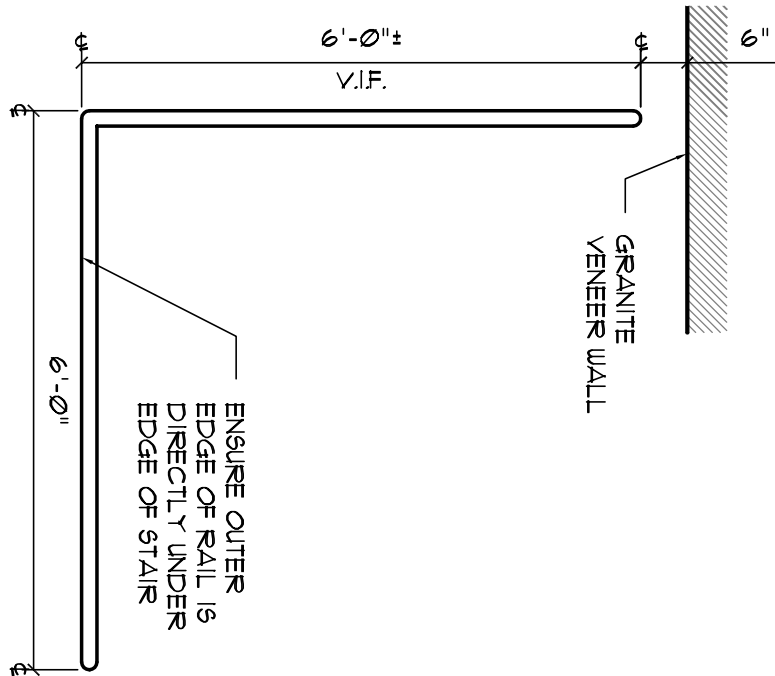

8 RAILING PLAN
30 1/2" = 1'-0"



V VENTRONE ARCHITECTURE, LLC
94 OLD QUARRY ROAD
NORTH SCITUATE, RHODE ISLAND 02857
401.465.3896
VENTRONEARCHITECTURE.COM

**GANO STREET UNDER STAIR RAILING
PLAN & ELEVATIONS**

R.I. CONTRACT
NO.

2012-CB-046

SKETCH
NO.

5-1

APRIL 11, 2012

ADDENDUM NUMBER 7

REVISIONS TO SHEET NO. 30

CODE 900.9901

**RESTORATION OF OPERATOR'S HOUSE AND STORAGE ROOMS
PIERS 6 & 7 SOUTH SIDE**

1.0 GENERAL DESCRIPTION

The work under these items shall consist of the architectural restoration of the Storage Rooms, Flag Decks, and Operator's House located on the south side of Piers 6 & 7. Restoration shall include:

1. Demolition of all indicated components including, but not limited to: windows and doors, roofing materials, interior finishes, flagpoles and attachments, drainage systems.
2. Cleaning, repointing of all masonry, and the realignment of all dislocated masonry components from the top of the parapet wall to the top of the granite coping just above water level and as indicated on the drawings.
3. Provision and installation of new building components including but not limited to: windows and doors, roofing systems, lighting systems, drainage systems, flagpoles, roof scuttles.
4. Cleaning, restoration, repatination, and reinstallation of two existing bronze flagpole bases including the recasting of missing elements. This Work shall be executed in accordance with Code 900.9904 ORNAMENTAL BRONZE METALWORK. The payment for this Work shall be included under Code 900.9901.
5. Provision and installation of ornamental bronze window grilles, including those located on the granite screen walls on north face of Piers 6 & 7. This Work shall be executed in accordance with Code 900.9904 ORNAMENTAL BRONZE METALWORK. The payment for this Work shall be included under Code 900.9901.
6. Cleaning, restoration, repatination, and reinstallation of four existing bronze plaques located at the east and west termini of the Washington Pedestrian Bridge and Bridge No. 700.

All work shall be performed in accordance with the phased sequence of construction.

Note: The Contractor shall inspect the specified areas for repair to acquaint themselves with the location, kind and extent of the work to be performed before submitting the proposal.