# ADDENDUM NO. 2 TO DOCUMENTS AND SPECIFICATIONS FOR WELL 10 PUMP STATION MODIFICATION PHASE 1

This Addendum No. 2 forms a part of the Contract Documents and modifies the Bidding Documents dated October 2022 and Addendum No. 1. Acknowledge receipt of this Addendum in the space provided in SECTION 00300, FORM FOR GENERAL BID. Failure to do so may subject the Bidder to disqualification. This Addendum consists of four (4) pages and two (14) pages of attachments.

# CHANGES TO BE MADE TO CONTRACT DOCUMENTS

- 1. SECTION 00700 STANDARD GENERAL CONDITIONS (RHODE ISLAND)
  - A. Add the attached wage rates to the end of this section.
- 2. SECTION 00858 SPECIAL CONDITIONS PERMIT
  - A. Add the following note to the end of this section,
    - "Permits must be pulled from the Town of East Greenwich. The town will waive the contractor's permit fees.
- 2. SECTION 08390 PRESSURE RESISTENT FLOOD BARRIER
  - A. Add the following note to the end of paragraph 2.02 Equipment A1, "Protection level for flood barrier door shall be 21" above finish floor of the pump station".

# **CONTRACT DRAWINGS**

- 1. SHEET M-2
  - A. In General Notes, add "Contractor shall remove and clean all remnants of Sodium Hydroxide Chemicals within containment area." See photo.



- B. Remove note to demo exhaust fan. The town will keep this unit in place.
- C. Add note to demo and refinish floor for the following equipment pads,
  - a. Chlorine bulk tank pad (dim. 7'x 5'x 4")
  - b. Chlorine day tank pad (dim. 2'x 2'x 6")
  - c. Generator pad (dim. 5'x 4'x 12")

# 2. SHEET H-2

- A. Remove note to demo louver located to the right side of the double door. The town with keep the existing louver in place.
- B. Remove note to demo exhaust fan. The town will keep this unit in place.
- 3. Add Drawing E-3 to the drawings.
- 4. Sheet E-1
  - A. Remove General Note 1.

# **QUESTION AND RESPONSES**

- 1. Do prevailing wage rates apply to the project and if so can you provide a wage rate schedule?
  - Response: Wage rate apply to this project. Wage Rates Schedule is attached.
- 2. The Construction Journal has the project listed as State Agency University of Rhode Island? Can you explain this agency affiliation to the project.

Response: There is no affiliation with this project with University of Rhode Island.

3. Will contractor be required to pay construction permit fees and demolition fees or will they be waived?

Response: These will be waived by the Town of East Greenwhich.

4. For the double door size can you provide any rough dimension or detail on this?

Response: Rough dimensions are 56" wide by 83" tall (to be verified in the field).

5. Are there any equipment pads being demoed?

Response: Yes, see attached notes added to the demo drawing M-2.

6. Is any Electrical conduit being demoed?

Response: Refer to Drawing E-1 Demo note #1.

7. Drawing M-3 doesn't call for brick at openings at the exhaust fan (next to the generator) called out to be removed on drawings M-2 & H-2 and the louver next to the front door that is called out to be removed on drawing H-2. Please clarify.

Response: See changes to drawing M-2 and H-2. The town will retain the existing louver to the right of the door and the existing exhaust fan.

8. Drawing M-2 calls for removal of an eyewash station and to leave a 2nd eyewash station. There was talk on site about switching these stations; please confirm scop.

Response: The eyewash nearest the entrance to the pump station will stay for reuse, the other eyewash unit at the existing chlorine bulk tank will be demoed as shown on the plans.

9. A note on the bottom of drawing calls out to "Return Remaining Valves to Town .."; the note points at 2 valves. Please confirm if this is only for these two valves, or for all valves, or somewhere in between. A 3rd valve in the center of this plan also calls out to be reused, maybe it is just the valves called out.

Response: It is the intent to remove all process water piping and valves except for three valves as called out on the plans. These valves will be marked prior to demo work so they can be returned to the owner.

10. Drawing E-1 general note #1 calls for new housekeeping pad for a VFD? There is no note/size shown on the plan for a new pad, or a new VFD. Please confirm this is true and that this is just an old note.

Response: There are no new housekeeping pads or electrical installations as a part of this contract. Remove note.

13. Also, please confirm there is no new electrical work other than capping-off/making-safe at the few items to remain like the transformer and the 2 gas fired heaters. (Like note #7 stating receptacles & switch heights, but not showing anything new required.)

Response: There are no new electrical installations as a part of this contract.

14. There are several existing housekeeping pads currently in the building in various shapes. I don't see where they are called to be removed on the drawings or in the specs. The housekeeping pads aren't shown on the M-3 proposed plan. Spec section 02065 (1.01E) does list the containment wall to be removed but it isn't called out on the plans. Advise/clarify if all raised pads are to be removed; one is still called out as there in the room next to the electrical equip rm.

Response: There are three housekeeping pads to be removed for the existing chlorine bulk tank, day tank, and generator.

15. Related question: Do the pipe trenches remain with the wood planks over them?

Response: Yes

16. Spec section 02800-1.03 A has logs for "six" wells, it states seven later in the same paragraph. Please clarify.


Response: There are seven total wells to be abandoned as listed in table under Section 02800-1.03A and shown on drawing C-1.

17. I was contacted by Mitch from PS Flood Barriers this afternoon. What is the height of the flood door? Does it got the full 8' - 8" height of the masonry opening? I am "guessing" yes. Please clarify.

Response: The flood door does not need to span the entire height of the door. Refer to Section 08390 Pressure Resistant Flood Barrier 2.02 Equipment A1. The flood level is 21" above finish floor.


ATTACHMENTS
Wage Rates (Rhode Island)
Drawing E-3 Demo

END OF ADDENDUM NO. 2

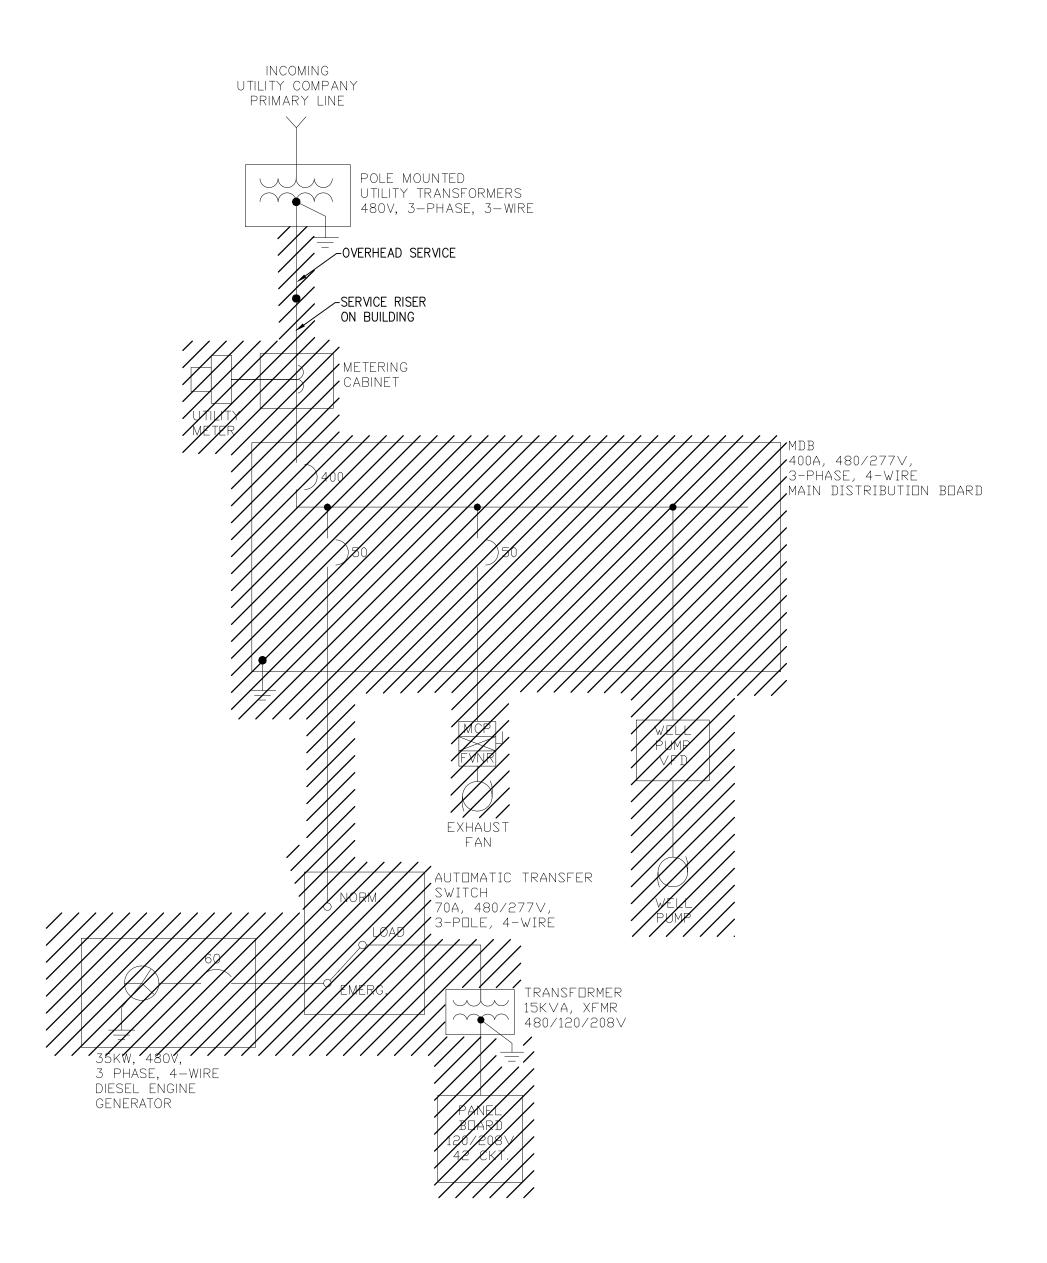

ONE LINE DIAGRAM — DEMOLITION

NOT TO SCALE

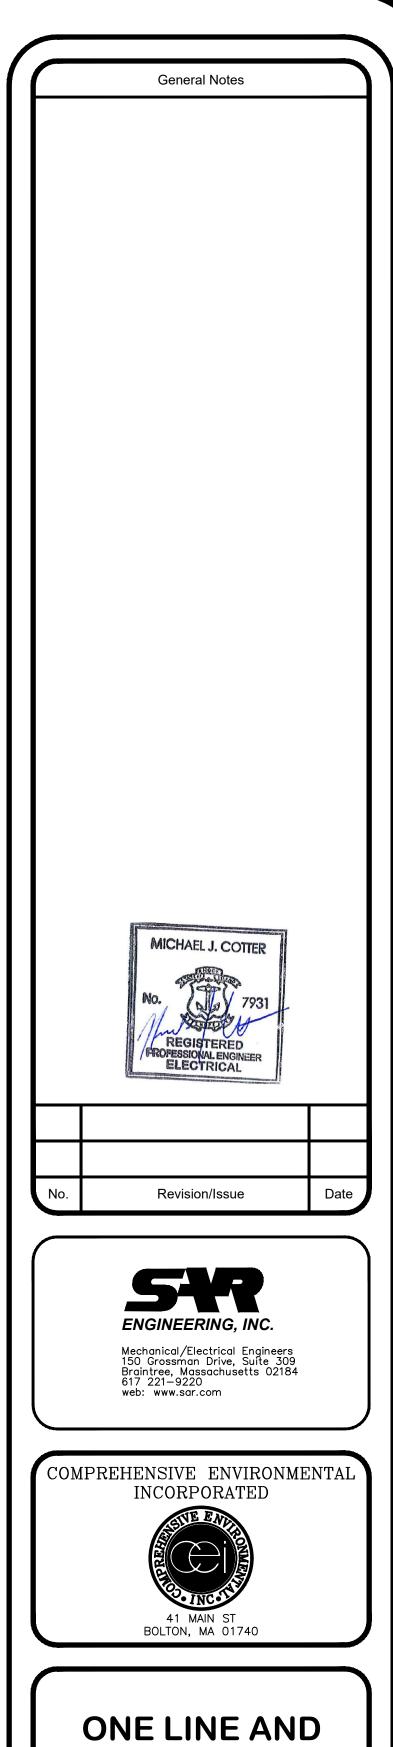

**DIAGRAMS** 

WELL #10 PUMP STATION RENOVATION NORTH KINGSTOWN, RI

**E-3** 

Date: 05/06/22

Drawn By: RLB

Checked By: MC

"General Decision Number: RI20220001 12/09/2022

Superseded General Decision Number: RI20210001

State: Rhode Island

Construction Types: Building, Heavy (Heavy and Marine) and

Highway

Counties: Rhode Island Statewide.

BUILDING CONSTRUCTION PROJECTS (does not include residential construction consisting of single family homes and apartments up to and including 4 stories) HEAVY, HIGHWAY AND MARINE CONSTRUCTION PROJECTS

Note: Contracts subject to the Davis-Bacon Act are generally required to pay at least the applicable minimum wage rate required under Executive Order 14026 or Executive Order 13658. Please note that these Executive Orders apply to covered contracts entered into by the federal government that are subject to the Davis-Bacon Act itself, but do not apply to contracts subject only to the Davis-Bacon Related Acts, including those set forth at 29 CFR 5.1(a)(2)-(60).

|If the contract is entered into on or after January 30, 2022, or the contract is renewed or extended (e.g., an |. The contractor must pay option is exercised) on or after January 30, 2022:

- . Executive Order 14026 generally applies to the contract.
- all covered workers at least \$15.00 per hour (or the applicable wage rate listed on this wage determination, if it is higher) for all hours spent performing on the contract in 2022.

If the contract was awarded on . or between January 1, 2015 and January 29, 2022, and the contract is not renewed or extended on or after January 30, 2022:

- Executive Order 13658 generally applies to the contract.
- . The contractor must pay all covered workers at least \$11.25 per hour (or the applicable wage rate listed on this wage determination, if it is higher) for all hours spent performing on that contract in 2022.

The applicable Executive Order minimum wage rate will be adjusted annually. If this contract is covered by one of the Executive Orders and a classification considered necessary for performance of work on the contract does not appear on this wage determination, the contractor must still submit a conformance request.

Additional information on contractor requirements and worker protections under the Executive Orders is available at https://www.dol.gov/agencies/whd/government-contracts.

Modification Number  0 1 2 3 4 5 6 7 8 9 10 11	Publication Date 01/07/2022 01/21/2022 02/18/2022 02/25/2022 04/01/2022 05/06/2022 05/27/2022 06/03/2022 06/24/2022 08/26/2022 09/09/2022 12/09/2022	
ASBE0006-006 06/01/202	2	
	Rates	Fringes
HAZARDOUS MATERIAL HAND (Includes preparation, wetting, stripping, rem scrapping, vacuuming, b & disposing of all insu- materials, whether they contain asbestos or not mechanical systems)	noval pagging lation , from	25.55
ASBE0006-008 09/01/202		
	Rates	Fringes
Asbestos Worker/Insulat Includes applicati all insulating mat protective coverin coatings & finishe types of mechanica	on of erials, gs,	32.89
BOIL0029-001 01/01/202	1	
	Rates	Fringes
BOILERMAKER		29.02
BRRI0003-001 06/01/202		
	Rates	Fringes
Bricklayer, Stonemason, Pointer, Caulker & Clea		28.02
BRRI0003-002 03/01/202	0	
	Rates	Fringes
Marble Setter, Terrazzo Worker & Tile Setter		28.92
BRRI0003-003 03/01/202	0	
	Rates	Fringes
Marble, Tile & Terrazzo		27.88

# -----

#### CARP0330-001 06/05/2022

	Rates	Fringes
CARPENTER (Includes Soft		
Floor Layer)	41.46	28.82
Diver Tender	40.72	28.66
DIVER	53.61	28.82
Piledriver	39.72	28.66
WELDER	42.46	28.82

#### FOOTNOTES:

When not diving or tending the diver, the diver and diver tender shall receive the piledriver rate. Diver tenders shall receive \$1.00 per hour above the pile driver rate when tending the diver.

Work on free-standing stacks, concrete silos & public utility electrical power houses, which are over 35 ft. in height when constructed: \$.50 per hour additional.

Work on exterior concrete shear wall gang forms, 45 ft. or more above ground elevation or on setback: \$.50 per hour additional.

The designated piledriver, known as the ""monkey"": \$1.00 per hour additional.

.....

#### CARP1121-002 01/06/2020

	Rates	Fringes
MILLWRIGHT	\$ 39.07	29.15

<sup>\*</sup> ELEC0099-002 12/05/2022

	Rates	Fringes
ELECTRICIAN	\$ 45.86	53.26%
Teledata System Installer	\$ 34.40	12.10%+15.31

#### FOOTNOTES:

Work of a hazardous nature, or where the work height is 30 ft. or more from the floor, except when working OSHA-approved lifts: 20% per hour additional.

Work in tunnels below ground level in combined sewer outfall: 20% per hour additional.

-----

# ELEV0039-001 01/01/2022

	Rates	Fringes
ELEVATOR MECHANIC	\$ 56.91	36.885+a+b

# FOOTNOTES:

A. PAID HOLIDAYS: New Years Day; Memorial Day; Independence Day; Labor Day; Veterans' Day; Thanksgiving Day; the Friday after Thanksgiving Day; and Christmas Day.

B. Employer contributes 8% basic hourly rate for 5 years or more of service of 6% basic hourly rate for 6 months to 5 years of service as vacation pay credit.

.....

#### ENGI0057-001 06/01/2022

	Rates	Fringes
Operating Engineer: (power plants, sewer treatment plants, pumping stations, tunnels, caissons, piers, docks, bridges, wind turbines, subterranean & other marine and heavy construction work)		
GROUP 1	.\$ 43.55	29.25+a
GROUP 2	_	29.25+a
GROUP 3	.\$ 37.17	29.25+a
GROUP 4	.\$ 34.32	29.25+a
GROUP 5	.\$ 40.60	29.25+a
GROUP 6	.\$ 31.40	29.25+a

29.25+a

29.25+a

29.25+a

# a. BOOM LENGTHS, INCLUDING JIBS:

GROUP 7.....\$ 25.40

GROUP 8.....\$ 37.25

GROUP 9.....\$ 41.17

150 feet and over + \$ 2.00 180 feet and over + \$ 3.00 210 feet and over + \$ 4.00 240 feet and over + \$ 5.00 270 feet and over + \$ 7.00 300 feet and over + \$ 8.00 350 feet and over + \$ 9.00 400 feet and over + \$ 10.00

# a. PAID HOLIDAYS:

New Year's Day, President's Day, Memorial Day, July Fourth, Victory Day, Labor Day, Columbus Day, Veterans Day, Thanksgiving Day, Christmas Day. a: Any employee who works 3 days in the week in which a holiday falls shall be paid for the holiday.

#### a. FOOTNOTES:

Hazmat work: \$2.00 per hour additional. Tunnel/Shaft work: \$5.00 per hour additional.

# POWER EQUIPMENT OPERATORS CLASSIFICATIONS

# GROUP 1: Cranes, lighters, boom trucks and derricks

GROUP 2: Digging machine, Ross Carrier, locomotive, hoist, elevator, bidwell-type machine, shot & water blasting machine, paver, spreader, graders, front end loader (3 yds. and over), vibratory hammer & vacuum truck, roadheaders, forklifts, economobile type equipment, tunnel boring machines, concrete pump and on site concrete plants.

GROUP 3: Oilers on cranes.

GROUP 4: Oiler on crawler backhoe.

GROUP 5: Bulldozer, bobcats, skid steer loader, tractor, scraper, combination loader backhoe, roller, front end loader (less than 3 yds.), street and mobile-powered sweeper (3-yd. capacity), 8-ft. sweeper minimum 65 HP).

GROUP 6: Well-point installation crew.

GROUP 7: Utility Engineers and Signal Persons

GROUP 8: Heater, concrete mixer, stone crusher, welding machine, generator and light plant, gas and electric driven pump and air compressor.

GROUP 9: Boat & tug operator.

-----

ENGI0057-002 05/01/2022

		Rates	Fringes
(highway coprojects; where to highway projects; and that do not GROUP	ment Operator nstruction ater and sewerline ich are incidental construction nd bridge projects span water) 1	\$ 31.40 \$ 25.40 \$ 31.98 \$ 35.68	29.25+a 29.25+a 29.25+a 29.25+a 29.25+a 29.25+a
GROUP GROUP	7 8	\$ 30.95 \$ 32.33	29.25+a 29.25+a
GROUP	9	\$ 34.28	29.25+a

- a. FOOTNOTE: a. Any employee who works three days in the week in which a holiday falls shall be paid for the holiday.
- a. PAID HOLIDAYS: New Year's Day, President's Day, Memorial Day, July Fourth, Victory Day, Labor Day, Columbus Day, Veterans Day, Thanksgiving Day & Christmas Day.

# POWER EQUIPMENT OPERATOR CLASSIFICATIONS

GROUP 1: Digging machine, crane, piledriver, lighter, locomotive, derrick, hoist, boom truck, John Henry's, directional drilling machine, cold planer, reclaimer, paver, spreader, grader, front end loader (3 yds. and over), vacuum truck, test boring machine operator, veemere saw, water blaster, hydro-demolition robot, forklift, economobile, Ross Carrier, concrete pump operator and boats

GROUP 2: Well point installation crew

GROUP 3: Utlity engineers and signal persons

GROUP 4: Oiler on cranes

GROUP 5: Combination loader backhoe, front end loader (less than 3 yds.), forklift, bulldozers & scrapers and boats

GROUP 6: Roller, skid steer loaders, street sweeper

GROUP 7: Gas and electric drive heater, concrete mixer, light plant, welding machine, pump & compressor

GROUP 8: Stone crusher

GROUP 9: Mechanic & welder

-----

ENGI0057-003 06/01/2022

#### **BUILDING CONSTRUCTION**

		Rates	Fringes
Power Equip	ment Operator		
GROUP	1	.\$ 42.82	29.25+a
GROUP	2	.\$ 40.82	29.25+a
GROUP	3	.\$ 40.60	29.25+a
GROUP	4	.\$ 36.60	29.25+a
GROUP	5	.\$ 33.75	29.25+a
GROUP	6	.\$ 39.90	29.25+a
GROUP	7	.\$ 39.47	29.25+a
GROUP	8	.\$ 36.79	29.25+a

#### a.BOOM LENTHS, INCLUDING JIBS:

150 ft. and over: + \$ 2.00 180 ft. and over: + \$ 3.00 210 ft. and over: + \$ 4.00 240 ft. and over: + \$ 5.00 270 ft. and over: + \$ 7.00 300 ft. and over: + \$ 8.00 350 ft. and over: + \$ 9.00 400 ft. and over: + \$10.00

- a. PAID HOLIDAYS: New Year's Day, President's Day, Memorial Day, July Fourth, Victory Day, Labor Day, Columbus Day, Veterans Day, Thanksgiving Day & Christmas Day. a: Any employee who works 3 days in the week in which a holiday falls shall be paid for the holiday.
- a. FOOTNOTE: Hazmat work: \$2.00 per hour additional. Tunnel/Shaft work: \$5.00 per hour additional.

# POWER EQUIPMENT OPERATORS CLASSIFICATIONS

GROUP 1: Cranes, lighters, boom trucks and derricks.

GROUP 2: Digging machine, Ross carrier, locomotive, hoist, elevator, bidwell-type machine, shot & water blasting machine, paver, spreader, front end loader (3 yds. and over), vibratory hammer and vacuum truck

GROUP 3: Telehandler equipment, forklift, concrete pump & on-site concrete plant

GROUP 4: Fireman & oiler on cranes

GROUP 5: Oiler on crawler backhoe

GROUP 6: Bulldozer, skid steer loaders, bobcats, tractor, grader, scraper, combination loader backhoe, roller, front end loader (less than 3 yds.), street and mobile powered

sweeper (3 yds. capacity), 8-ft. sweeper (minimum 65 hp)

# GROUP 7: Well point installation crew

GROUP 8: Heater, concrete mixer, stone crusher, welding machine, generator for light plant, gas and electric driven pump & air compressor

-----

IRON0037-001 09/16/2021

	Rates	Fringes
IRONWORKER	.\$ 38.21	30.58

LAB00271-001 05/30/2021

# **BUILDING CONSTRUCTION**

	Rates	Fringes
LABORER		
GROUP	1\$ 33.55	26.15
GROUP	2\$ 33.80	26.15
GROUP	3\$ 34.30	26.15
GROUP	4\$ 34.55	26.15
GROUP	5\$ 35.55	26.15

#### LABORERS CLASSIFICATIONS

GROUP 1: Laborer, Carpenter Tender, Mason Tender, Cement Finisher Tender, Scaffold Erector, Wrecking Laborer, Asbestos Removal [Non-Mechanical Systems]

GROUP 2: Asphalt Raker, Adzemen, Pipe Trench Bracer, Demolition Burner, Chain Saw Operator, Fence & Guard Rail Erector, Setter of Metal Forms for Roadways, Mortar Mixer, Pipelayer, Riprap & Dry Stonewall Builder, Highway Stone Spreader, Pneumatic Tool Operator, Wagon Drill Operator, Tree Trimmer, Barco-Type Jumping Tamper, Mechanical Grinder Operator

# GROUP 3: Pre-Cast Floor & Roof Plank Erectors

GROUP 4: Air Track Operator, Hydraulic & Similar Self-Powered Drill, Block Paver, Rammer, Curb Setter, Powderman & Blaster

GROUP 5: Toxic Waste Remover

-----

LAB00271-002 05/30/2021

# HEAVY AND HIGHWAY CONSTRUCTION

	Rates	Fringes
LABORER		
COMPRESSED AIR		
Group 1	\$ 53.45	24.15
Group 2	\$ 50.98	24.15
Group 3	\$ 40.50	24.15
FREE AIR		
Group 1	\$ 44.05	24.15
Group 2	\$ 43.05	24.15
Group 3	\$ 40.50	24.15

LABORER	
Group 1\$ 33.55	24.15
Group 2\$ 33.80	24.15
Group 3\$ 34.55	24.15
Group 4\$ 27.05	24.15
Group 5\$ 35.55	24.15
OPEN AIR CAISSON,	
UNDERPINNING WORK AND	
BORING CREW	
Bottom Man\$ 39.55	24.15
Top Man & Laborer\$ 38.60	24.15
TEST BORING	
Driller\$ 40.00	24.15
Laborer\$ 38.60	24.15

#### LABORER CLASSIFICATIONS

GROUP 1: Laborer; Carpenter tender; Cement finisher tender; Wrecking laborer; Asbestos removers [non-mechanical systems]; Plant laborer; Driller in quarries

GROUP 2: Adzeperson; Asphalt raker; Barcotype jumping tamper; Chain saw operators; Concrete and power buggy operator; Concrete saw operator; Demolition burner; Fence and guard rail erector; Highway stone spreader; Laser beam operator; Mechanical grinder operator; Mason tender; Mortar mixer; Pneumatic tool operator; Riprap and dry stonewall builder; Scaffold erector; Setter of metal forms for roadways; Wagon drill operator; Wood chipper operator; Pipelayer; Pipe trench bracer

GROUP 3: Air track drill operator; Hydraulic and similar powered drills; Brick paver; Block paver; Rammer and curb setter; Powderperson and blaster

GROUP 4: Flagger & signaler

GROUP 5: Toxic waste remover

## LABORER - COMPRESSED AIR CLASSIFICATIONS

GROUP 1: Mucking machine operator, tunnel laborer, brake person, track person, miner, grout person, lock tender, gauge tender, miner: motor person & all others in compressed air

GROUP 2: Change house attendant, powder watchperson, top person on iron

GROUP 3: Hazardous waste work within the ""HOT"" zone

## LABORER - FREE AIR CLASSIFICATIONS

GROUP 1: Grout person - pumps, brake person, track person, form mover & stripper (wood & steel), shaft laborer, laborer topside, outside motorperson, miner, conveyor operator, miner welder, heading motorperson, erecting operator, mucking machine operator, nozzle person, rodperson, safety miner, shaft & tunnel, steel & rodperson, mole nipper, concrete worker, form erector (wood, steel and all accessories), cement finisher (this type of work only), top signal person, bottom person (when heading is 50' from shaft), burner, shield operator and TBM operator

GROUP 2: Change house attendant, powder watchperson

GROUP 3:	Hazardous	waste	work	within	the	""HOT""	zone
----------	-----------	-------	------	--------	-----	---------	------

PAIN0011-005 06/01/2021	

	Rates	Fringes
PAINTER		
Brush and Roller	\$ 36.42	22.90
Epoxy, Tanks, Towers,		
Swing Stage & Structural		
Steel	\$ 38.42	22.90
Spray, Sand & Water	¢ 20 42	22.00
Blasting		22.90
Taper		22.90
Wall Coverer	\$ 36.92	22.90
PAIN0011-006 06/01/2022		
	Rates	Fringes
		863

FOOTNOTES:

SWING STAGE: \$1.00 per hour additional.

GLAZIER....\$ 40.78

PAID HOLIDAYS: Labor Day & Christmas Day.

.....

23.40

PAIN0011-011 06/01/2022

	Rates	Fringes	
Painter (Bridge Work)	\$ 55.00	23.75	
PAIN0035-008 06/01/2011			
	Rates	Fringes	
Sign Painter	\$ 24.79	13.72	

PLAS0040-001 06/03/2019

BUILDING CONSTRUCTION

		Ra	ates	Fringes
CEMENT	MASON/CONCRETE	FTNTSHER\$ 3	36.00	27.15

FOOTNOTE: Cement Mason: Work on free swinging scaffolds under 3 planks width and which is 20 or more feet above ground and any offset structure: \$.30 per hour additional.

-----

PLAS0040-002 07/01/2019

HEAVY AND HIGHWAY CONSTRUCTION

	Rates	Fringes
CEMENT MASON/CONCRETE	FINISHER\$ 32.85	22.20

	Rates	Fringes
PLASTERER	\$ 37.55	27.50
PLUM0051-002 08/29/2022		
	Rates	Fringes
Plumbers and Pipefitters		
ROOF0033-004 06/01/2022		
	Rates	Fringes
ROOFER	•	29.00
SFRI0669-001 04/01/2022		
	Rates	Fringes
SPRINKLER FITTER	\$ 47.55	29.38
SHEE0017-002 12/01/2020		
	Rates	Fringes
Sheet Metal Worker	\$ 38.58	36.73
TEAM0251-001 05/01/2022		
HEAVY AND HIGHWAY CONSTRUCTION		
	Rates	Fringes
TRUCK DRIVER  GROUP 1  GROUP 2  GROUP 3  GROUP 4  GROUP 5  GROUP 6  GROUP 7  GROUP 8  GROUP 9  GROUP 10	28.61 \$ 28.66 \$ 28.71 \$ 28.81 \$ 29.21 \$ 29.41 \$ 28.91 \$ 29.16	32.10+A+B+C \$ 32.10+A+B+C \$ 32.10+A+B+C \$ 32.10+A+B+C \$ 32.10+A+B+C \$ 32.10+A+B+C \$ 32.10+A+B+C \$ 32.10+A+B+C \$ 32.10+A+B+C \$ 32.10+A+B+C
FOOTNOTES:		

#### FOOTNOTES:

- A. Paid Holidays: New Year's Day, Memorial Day, Independence Day, Labor Day, Thanksgiving Day and Christmas Day, plus Presidents' Day, Columbus Day, Veteran's Day & V-J Day, providing the employee has worked at least one day in the calendar week in which the holiday falls.
- B. Employee who has been on the payroll for 1 year or more but less than 5 years and has worked 150 Days during the last year of employment shall receive 1 week's paid vacation; 5 to 10 years 2 weeks' paid vacation; 10 or more years 3 week's paid vacation.
- C. Employees on the seniority list shall be paid a one hundred dollar (\$100.00) bonus for every four hundred (400) hours worked, up to a maximum of five hundred dollars

#### (\$500.00)

All drivers working on a defined hazard material job site shall be paid a premium of \$2.00 per hour over applicable rate.

#### TRUCK DRIVER CLASSIFICATIONS

GROUP 1: Pick-up trucks, station wagons, & panel trucks

GROUP 2: Two-axle on low beds

GROUP 3: Two-axle dump truck

GROUP 4: Three-axle dump truck

GROUP 5: Four- and five-axle equipment

GROUP 6: Low-bed or boom trailer.

GROUP 7: Trailers when used on a double hook up (pulling 2 trailers)

GROUP 8: Special earth-moving equipment, under 35 tons

GROUP 9: Special earth-moving equipment, 35 tons or over

GROUP 10: Tractor trailer

\_\_\_\_\_\_

WELDERS - Receive rate prescribed for craft performing operation to which welding is incidental.

\_\_\_\_\_\_

Note: Executive Order (EO) 13706, Establishing Paid Sick Leave for Federal Contractors applies to all contracts subject to the Davis-Bacon Act for which the contract is awarded (and any solicitation was issued) on or after January 1, 2017. If this contract is covered by the EO, the contractor must provide employees with 1 hour of paid sick leave for every 30 hours they work, up to 56 hours of paid sick leave each year. Employees must be permitted to use paid sick leave for their own illness, injury or other health-related needs, including preventive care; to assist a family member (or person who is like family to the employee) who is ill, injured, or has other health-related needs, including preventive care; or for reasons resulting from, or to assist a family member (or person who is like family to the employee) who is a victim of, domestic violence, sexual assault, or stalking. Additional information on contractor requirements and worker protections under the EO is available at

https://www.dol.gov/agencies/whd/government-contracts.

Unlisted classifications needed for work not included within the scope of the classifications listed may be added after award only as provided in the labor standards contract clauses (29CFR 5.5 (a) (1) (ii)).

\_\_\_\_\_

and wage rates that have been found to be prevailing for the cited type(s) of construction in the area covered by the wage determination. The classifications are listed in alphabetical order of ""identifiers"" that indicate whether the particular rate is a union rate (current union negotiated rate for local), a survey rate (weighted average rate) or a union average rate (weighted union average rate).

#### Union Rate Identifiers

A four letter classification abbreviation identifier enclosed in dotted lines beginning with characters other than ""SU"" or ""UAVG"" denotes that the union classification and rate were prevailing for that classification in the survey. Example: PLUM0198-005 07/01/2014. PLUM is an abbreviation identifier of the union which prevailed in the survey for this classification, which in this example would be Plumbers. 0198 indicates the local union number or district council number where applicable, i.e., Plumbers Local 0198. The next number, 005 in the example, is an internal number used in processing the wage determination. 07/01/2014 is the effective date of the most current negotiated rate, which in this example is July 1, 2014.

Union prevailing wage rates are updated to reflect all rate changes in the collective bargaining agreement (CBA) governing this classification and rate.

# Survey Rate Identifiers

Classifications listed under the ""SU"" identifier indicate that no one rate prevailed for this classification in the survey and the published rate is derived by computing a weighted average rate based on all the rates reported in the survey for that classification. As this weighted average rate includes all rates reported in the survey, it may include both union and non-union rates. Example: SULA2012-007 5/13/2014. SU indicates the rates are survey rates based on a weighted average calculation of rates and are not majority rates. LA indicates the State of Louisiana. 2012 is the year of survey on which these classifications and rates are based. The next number, 007 in the example, is an internal number used in producing the wage determination. 5/13/2014 indicates the survey completion date for the classifications and rates under that identifier.

Survey wage rates are not updated and remain in effect until a new survey is conducted.

# Union Average Rate Identifiers

Classification(s) listed under the UAVG identifier indicate that no single majority rate prevailed for those classifications; however, 100% of the data reported for the classifications was union data. EXAMPLE: UAVG-OH-0010 08/29/2014. UAVG indicates that the rate is a weighted union average rate. OH indicates the state. The next number, 0010 in the example, is an internal number used in producing the wage determination. 08/29/2014 indicates the survey completion date for the classifications and rates under that identifier.

A UAVG rate will be updated once a year, usually in January of each year, to reflect a weighted average of the current negotiated/CBA rate of the union locals from which the rate is based.

-----

#### WAGE DETERMINATION APPEALS PROCESS

1.) Has there been an initial decision in the matter? This can be:

- \* an existing published wage determination
- \* a survey underlying a wage determination
- \* a Wage and Hour Division letter setting forth a position on a wage determination matter
- \* a conformance (additional classification and rate) ruling

On survey related matters, initial contact, including requests for summaries of surveys, should be with the Wage and Hour National Office because National Office has responsibility for the Davis-Bacon survey program. If the response from this initial contact is not satisfactory, then the process described in 2.) and 3.) should be followed.

With regard to any other matter not yet ripe for the formal process described here, initial contact should be with the Branch of Construction Wage Determinations. Write to:

Branch of Construction Wage Determinations Wage and Hour Division U.S. Department of Labor 200 Constitution Avenue, N.W. Washington, DC 20210

2.) If the answer to the question in 1.) is yes, then an interested party (those affected by the action) can request review and reconsideration from the Wage and Hour Administrator (See 29 CFR Part 1.8 and 29 CFR Part 7). Write to:

Wage and Hour Administrator U.S. Department of Labor 200 Constitution Avenue, N.W. Washington, DC 20210

The request should be accompanied by a full statement of the interested party's position and by any information (wage payment data, project description, area practice material, etc.) that the requestor considers relevant to the issue.

3.) If the decision of the Administrator is not favorable, an interested party may appeal directly to the Administrative Review Board (formerly the Wage Appeals Board). Write to:

Administrative Review Board U.S. Department of Labor 200 Constitution Avenue, N.W. Washington, DC 20210

4.) All decisions by the Administrative Review Board are final.

\_\_\_\_\_\_